


BYGGETRINN II

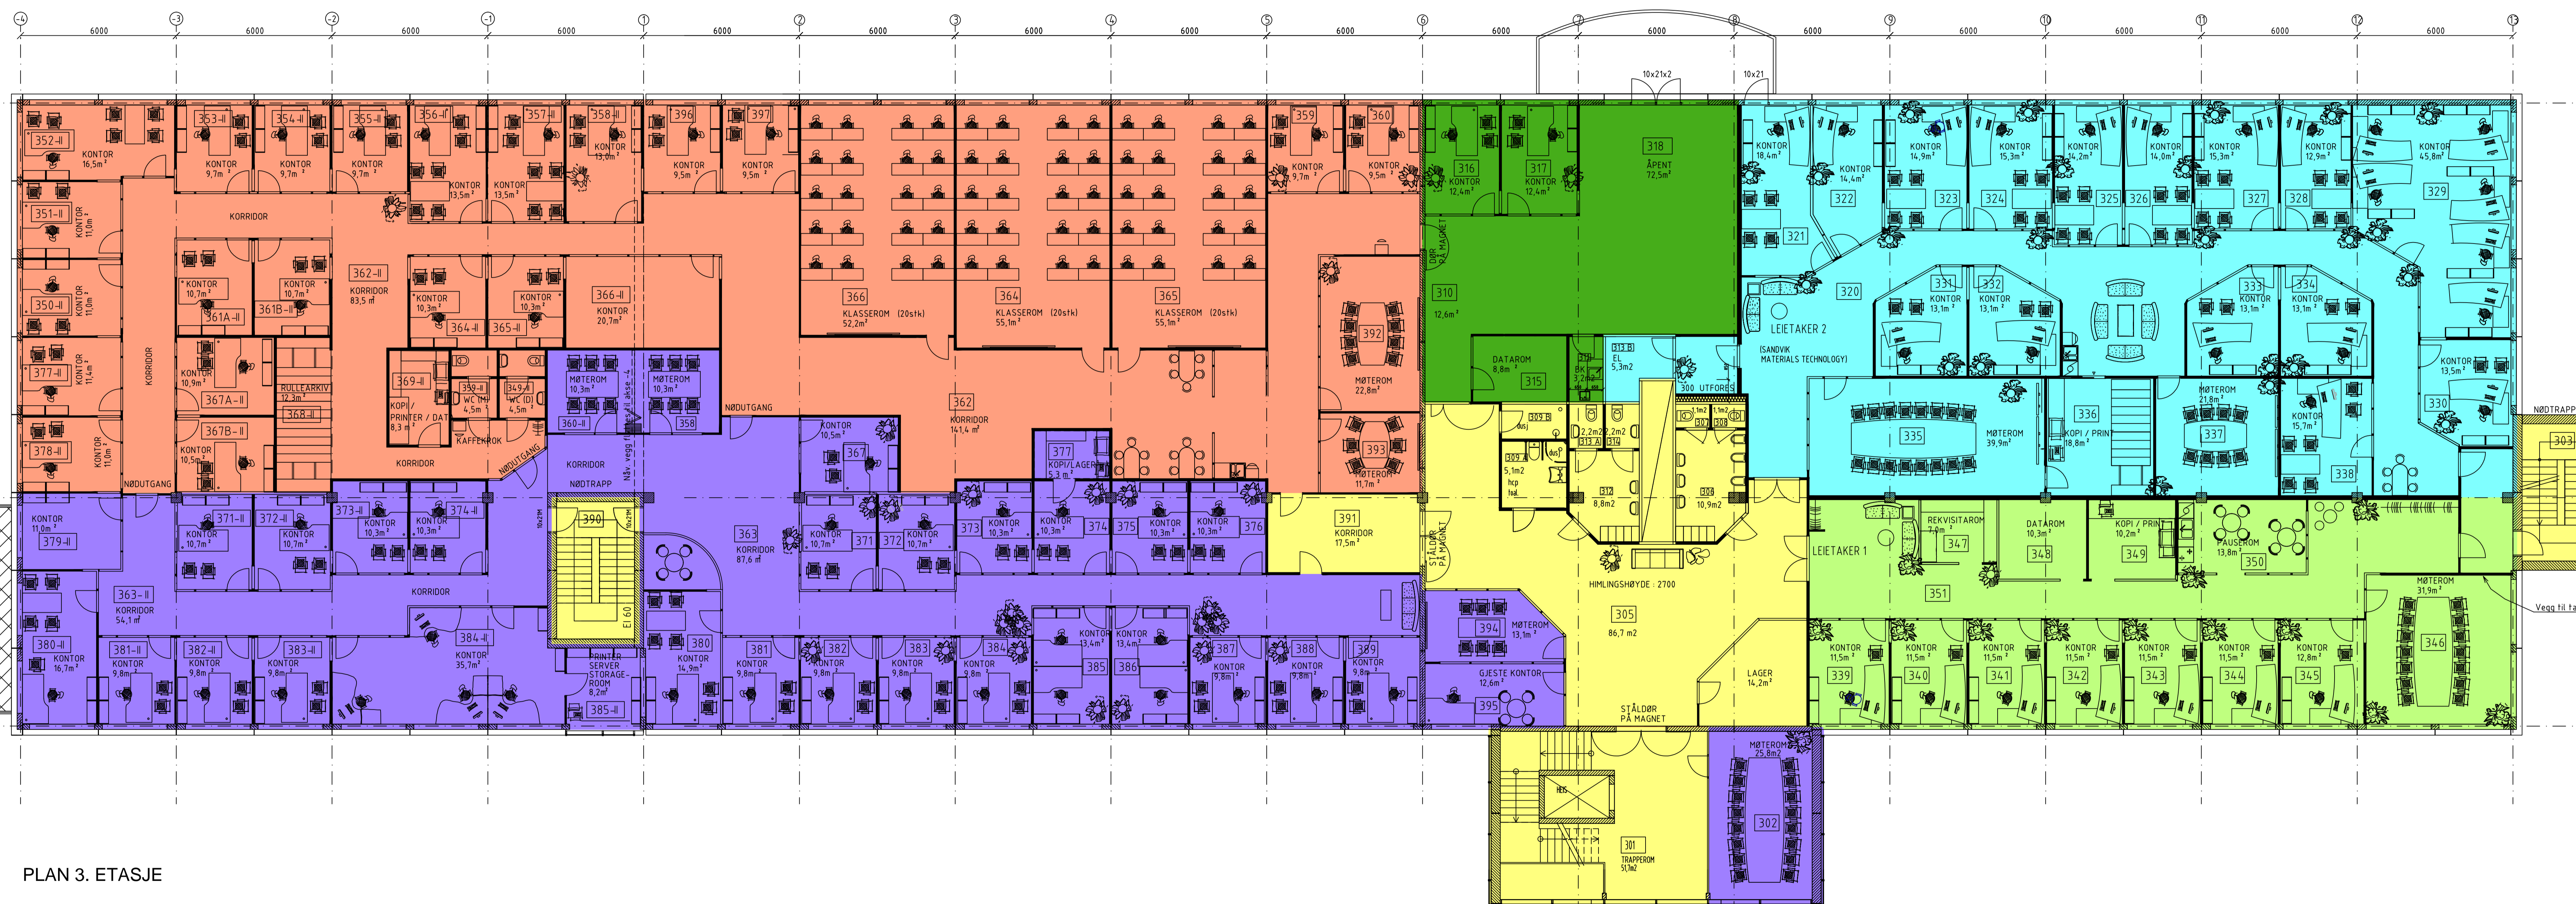

PLAN 3. ETASJE

BRUTTO LEIEAREAL :

	Fellseareal	269,1 m ²
	PXO	129,0 m ²
	Sandvik	467,7 m ²
	ResQ	745,3 m ²
	Leietaker	588,7 m ²
	Leietaker	243,7 m ²

Totalt 2443,5 m²

F	Endret arealer	21.11.13	JGRN	PG
F	Endret leietakere	21.05.12	JGRN	PG
E	Endret areal	16.05.12	JGRN	PG
D	Endret leieareal	15.09.11	JGRN	PG

Rev.	Beskrivelse	Dato	Utart.	Godkj.
------	-------------	------	--------	--------

Kontaktperson

LOTHE BYGG A.S

EST EIENDOM AS
 NYTT KONTORBYGG (BYGGETRINN II)
 PLAN 3. ETASJE
 AREAL

Målestokk: 1:100 (A1-L) Tegningsnr.: **253**
 Dato: 29.08.06 Kontor: JGN Godkj.: PG